


2885 BATTERSEA ROAD TREE INVENTORY

SEE DRAWINGS #T1 THROUGH #T10 FOR 1:200 SCALE DRAWINGS OF THE INDIVIDUAL GRIDS SHOWN BELOW

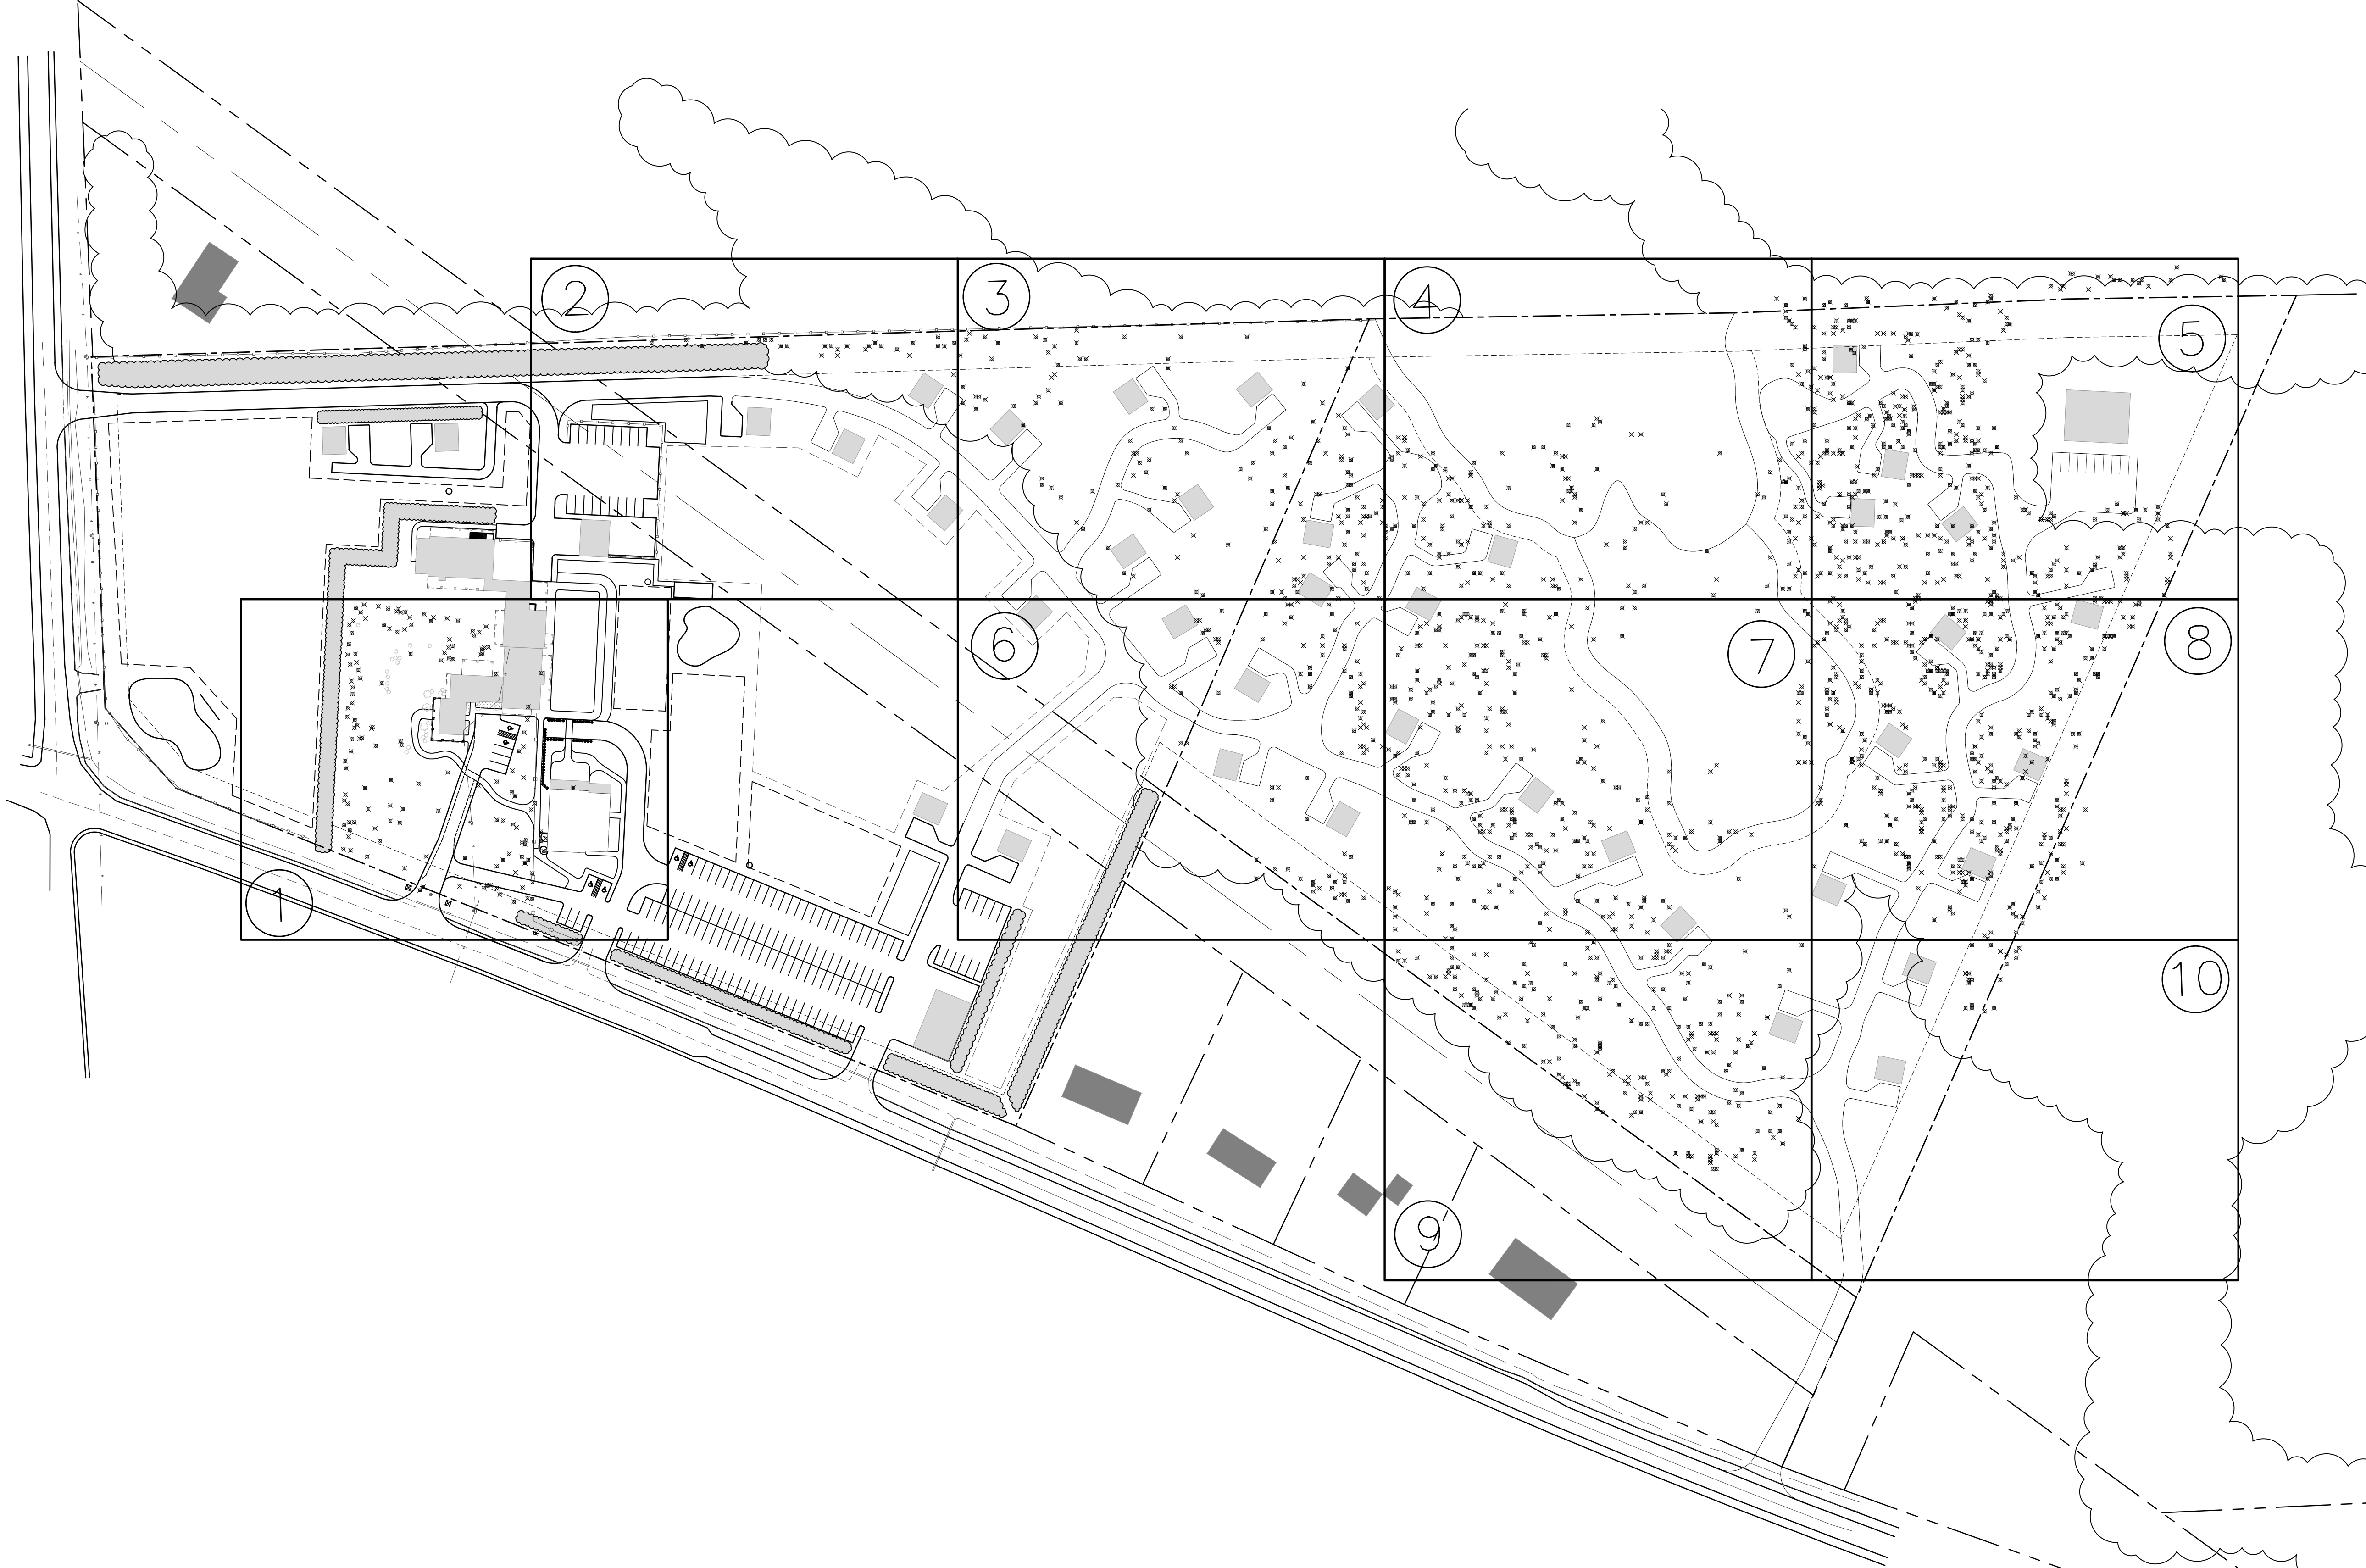



THE GREER GALLOWAY GROUP INC.
CONSULTING ENGINEERS

PETERBOROUGH
BELLEVILLE
KINGSTON

640 CATARAQUI WOODS DR. UNIT 2A
KINGSTON, ONTARIO, K7P 2Y5

PHONE: 613-966-3068 FAX: 613-966-3087


NOTES:
1. THESE DRAWINGS HAVE BEEN PROVIDED FOR INFORMATION PURPOSES ONLY. FOR CONSTRUCTION DETAILS SEE OTHER APPLICABLE DRAWINGS.

A A DETAIL NO.
B B DRAWING NO. - WHERE DETAILED

LEGEND
X TREE LOCATION
--- PROPERTY LINE

NORTH

STAMP

 

PROJECT
UNITY INN & SPA
2885 BATTERSEA ROAD
KINGSTON, ONTARIO

DRAWING TITLE
TREE INVENTORY

05		
04	UPDATED SITE PLAN	12/17/18
03	REVISED & REISSUED	11/23/18
02	UPDATED SITE PLAN	09/11/18
01	ISSUED TO CLIENT	08/27/18
REVISION		DATE

DESIGNED BY
N/A

DRAWN BY
M. RYAN

REVIEWED BY
B. LEE

APPROVED BY
B. LEE

PROJECT DATE
08/02/2018 (DD/MM/YYYY)

PROJECT #
18-5-6085

SCALE
HOR: 1:1100
VER: N/A

DRAWING #
TO

CAD OPERATOR: GGG-A1
DATE PLOTTED: 08/02/2018
PLOT SCALE: AS NOTED
CADD FILE: P:\2018 - Special Projects\18-5-6085 - Unity Inn & Spa 2885 Battersea Road (BPE Development)\Drawings\GGG - Unity Inn & Spa - Tree Inventory (Cover Page Only).dwg

(METRIC SCALE - ALL DIMS IN MILLIMETERS)

NOTES:
1. THESE DRAWINGS HAVE BEEN PROVIDED FOR INFORMATION PURPOSES ONLY. FOR CONSTRUCTION DETAILS SEE OTHER APPLICABLE DRAWINGS.

A A DETAIL NO.
B B DRAWING NO. - WHERE DETAILED

LEGEND
X TREE LOCATION
--- PROPERTY LINE

NORTH
STAMP

PROJECT
UNITY INN & SPA
2885 BATTERSEA ROAD
KINGSTON, ONTARIO

DRAWING TITLE
TREE INVENTORY

REVISION	DATE
05	
04	UPDATED SITE PLAN 12/17/18
03	REVISED & REISSUED 11/23/18
02	UPDATED SITE PLAN 09/11/18
01	ISSUED TO CLIENT 08/27/18

DESIGNED BY
N/A

DRAWN BY
M. RYAN

REVIEWED BY
B. LEE

APPROVED BY
B. LEE

PROJECT DATE
02/08/2018 (DD/MM/YYYY)

PROJECT #
18-5-6085
SCALE
HOR: 1:200
VER: AS NOTED

DRAWING #
T1

CAD OPERATOR

CAD FILE: PA\6000 - Special Projects\185085 - Unity Inn & Spa 2885 Battersea Road (BPE Development)\Drawings\GGG - Unity Inn & Spa - Tree Inventory (T1-T10) REVISED 11-23-18.dwg

GGG-A1 DATE PLOTTED: 02/08/2018 PLOT SCALE: AS NOTED

(METRIC SCALE - ALL DIMS IN MILLIMETERS)

NOTES:
1. THESE DRAWINGS HAVE BEEN PROVIDED FOR INFORMATION PURPOSES ONLY. FOR CONSTRUCTION DETAILS SEE OTHER APPLICABLE DRAWINGS.

A

B

A

B

A

B

A

B

A DETAIL NO.

B DRAWING NO. - WHERE DETAILED

LEGEND




TREE LOCATION



PROPERTY LINE

NORTH

 

STAMP

PROJECT
UNITY INN & SPA
2885 BATTERSEA ROAD
KINGSTON, ONTARIO

DRAWING TITLE
TREE INVENTORY

05		
04	UPDATED SITE PLAN	
03	REVISED & REISSUED	11/23/18
02	UPDATED SITE PLAN	09/11/18
01	ISSUED TO CLIENT	08/27/18
REVISION		DATE

DESIGNED BY

DRAWN BY
M. RYAN

REVIEWED BY
B. LEE

APPROVED BY
B. LEE

PROJECT DATE
02/08/2018 (DD/MM/YYYY)

PROJECT # 18-5-6085	SCALE HOR: 1:200 VER: AS NOTED
------------------------	--------------------------------------

DRAWING #
T2

CAD OPERATOR
CADD FILE: PA\6000 - Special Projects\18-5-6085 - Unity Inn & Spa 2885 Battersea Road (BPE Development)\Drawings\GGG - Unity Inn & Spa - Tree Inventory (T1-T10) REVISED 11-23-18.dwg
GGG-A1
DATE PLOTTED: 02/08/2018
PLOT SCALE: AS NOTED



NOTES:
1. THESE DRAWINGS HAVE BEEN PROVIDED FOR INFORMATION PURPOSES ONLY. FOR CONSTRUCTION DETAILS SEE OTHER APPLICABLE DRAWINGS.

A A DETAIL NO.
B B DRAWING NO. - WHERE DETAILED

LEGEND
TREE LOCATION
PROPERTY LINE

NORTH
STAMP

PROJECT
UNITY INN & SPA
2885 BATTERSEA ROAD
KINGSTON, ONTARIO

DRAWING TITLE
TREE INVENTORY

REVISION	DATE
05	
04	UPDATED SITE PLAN
03	REVISED & REISSUED 11/23/18
02	UPDATED SITE PLAN 09/11/18
01	ISSUED TO CLIENT 08/27/18

DESIGNED BY

DRAWN BY
M. RYAN

REVIEWED BY
B. LEE

APPROVED BY
B. LEE

PROJECT DATE
02/08/2018 (DD/MM/YYYY)

PROJECT #
18-5-6085
SCALE
HOR: 1:200
VER: AS NOTED

DRAWING #
T3

CAD OPERATOR

CAD FILE: PA\6000 - Special Projects\18-5-6085 - Unity Inn & Spa - Tree Inventory (T1-T10).REVISED 11-23-18.dwg

PLOT SCALE: AS NOTED

DATE PLOTTED: 02/08/2018

GGG-A1

(METRIC SCALE - ALL DIMS IN MILLIMETERS)


NOTES:

1. THESE DRAWINGS HAVE BEEN PROVIDED FOR INFORMATION PURPOSES ONLY. FOR CONSTRUCTION DETAILS SEE OTHER APPLICABLE DRAWINGS.

A A DETAIL NO.
B B DRAWING NO. - WHERE DETAILED

LEGEND

 TREE LOCATION

  PROPERTY LINE

NORTH

STAMP

PROJECT

UNITY INN & SPA
2885 BATTERSEA ROAD

KINGSTON, ONTARIO

DRAWING TITLE

TREE INVENTORY

05		
04	UPDATED SITE PLAN	
03	REVISED & REISSUED	11/23/18
02	UPDATED SITE PLAN	09/11/18
01	ISSUED TO CLIENT	08/27/18
REVISION		DATE

DESIGNED BY

DRAWN BY

M. RYAN

REVIEWED BY

B. LEE

APPROVED BY

B. LEE

PROJECT DATE

02/08/2018 (DD/MM/YYYY)

PROJECT #

18-5-6085

SCALE

HOR: 1:200

VER: AS NOTED

DRAWING #

T4



NOTES:
1. THESE DRAWINGS HAVE BEEN PROVIDED FOR INFORMATION PURPOSES ONLY. FOR CONSTRUCTION DETAILS SEE OTHER APPLICABLE DRAWINGS.

A A DETAIL NO.
B B DRAWING NO. - WHERE DETAILED

LEGEND
X TREE LOCATION
--- PROPERTY LINE

NORTH
STAMP

PROJECT
UNITY INN & SPA
2885 BATTERSEA ROAD
KINGSTON, ONTARIO

DRAWING TITLE
TREE INVENTORY

05		
04	UPDATED SITE PLAN	
03	REVISED & REISSUED	11/23/18
02	UPDATED SITE PLAN	09/11/18
01	ISSUED TO CLIENT	08/27/18
REVISION		DATE

DESIGNED BY

DRAWN BY
M. RYAN


REVIEWED BY
B. LEE

APPROVED BY
B. LEE

PROJECT DATE
02/08/2018 (DD/MM/YYYY)

PROJECT #
18-5-6085
SCALE
HOR: 1:200
VER: AS NOTED

DRAWING #
T5

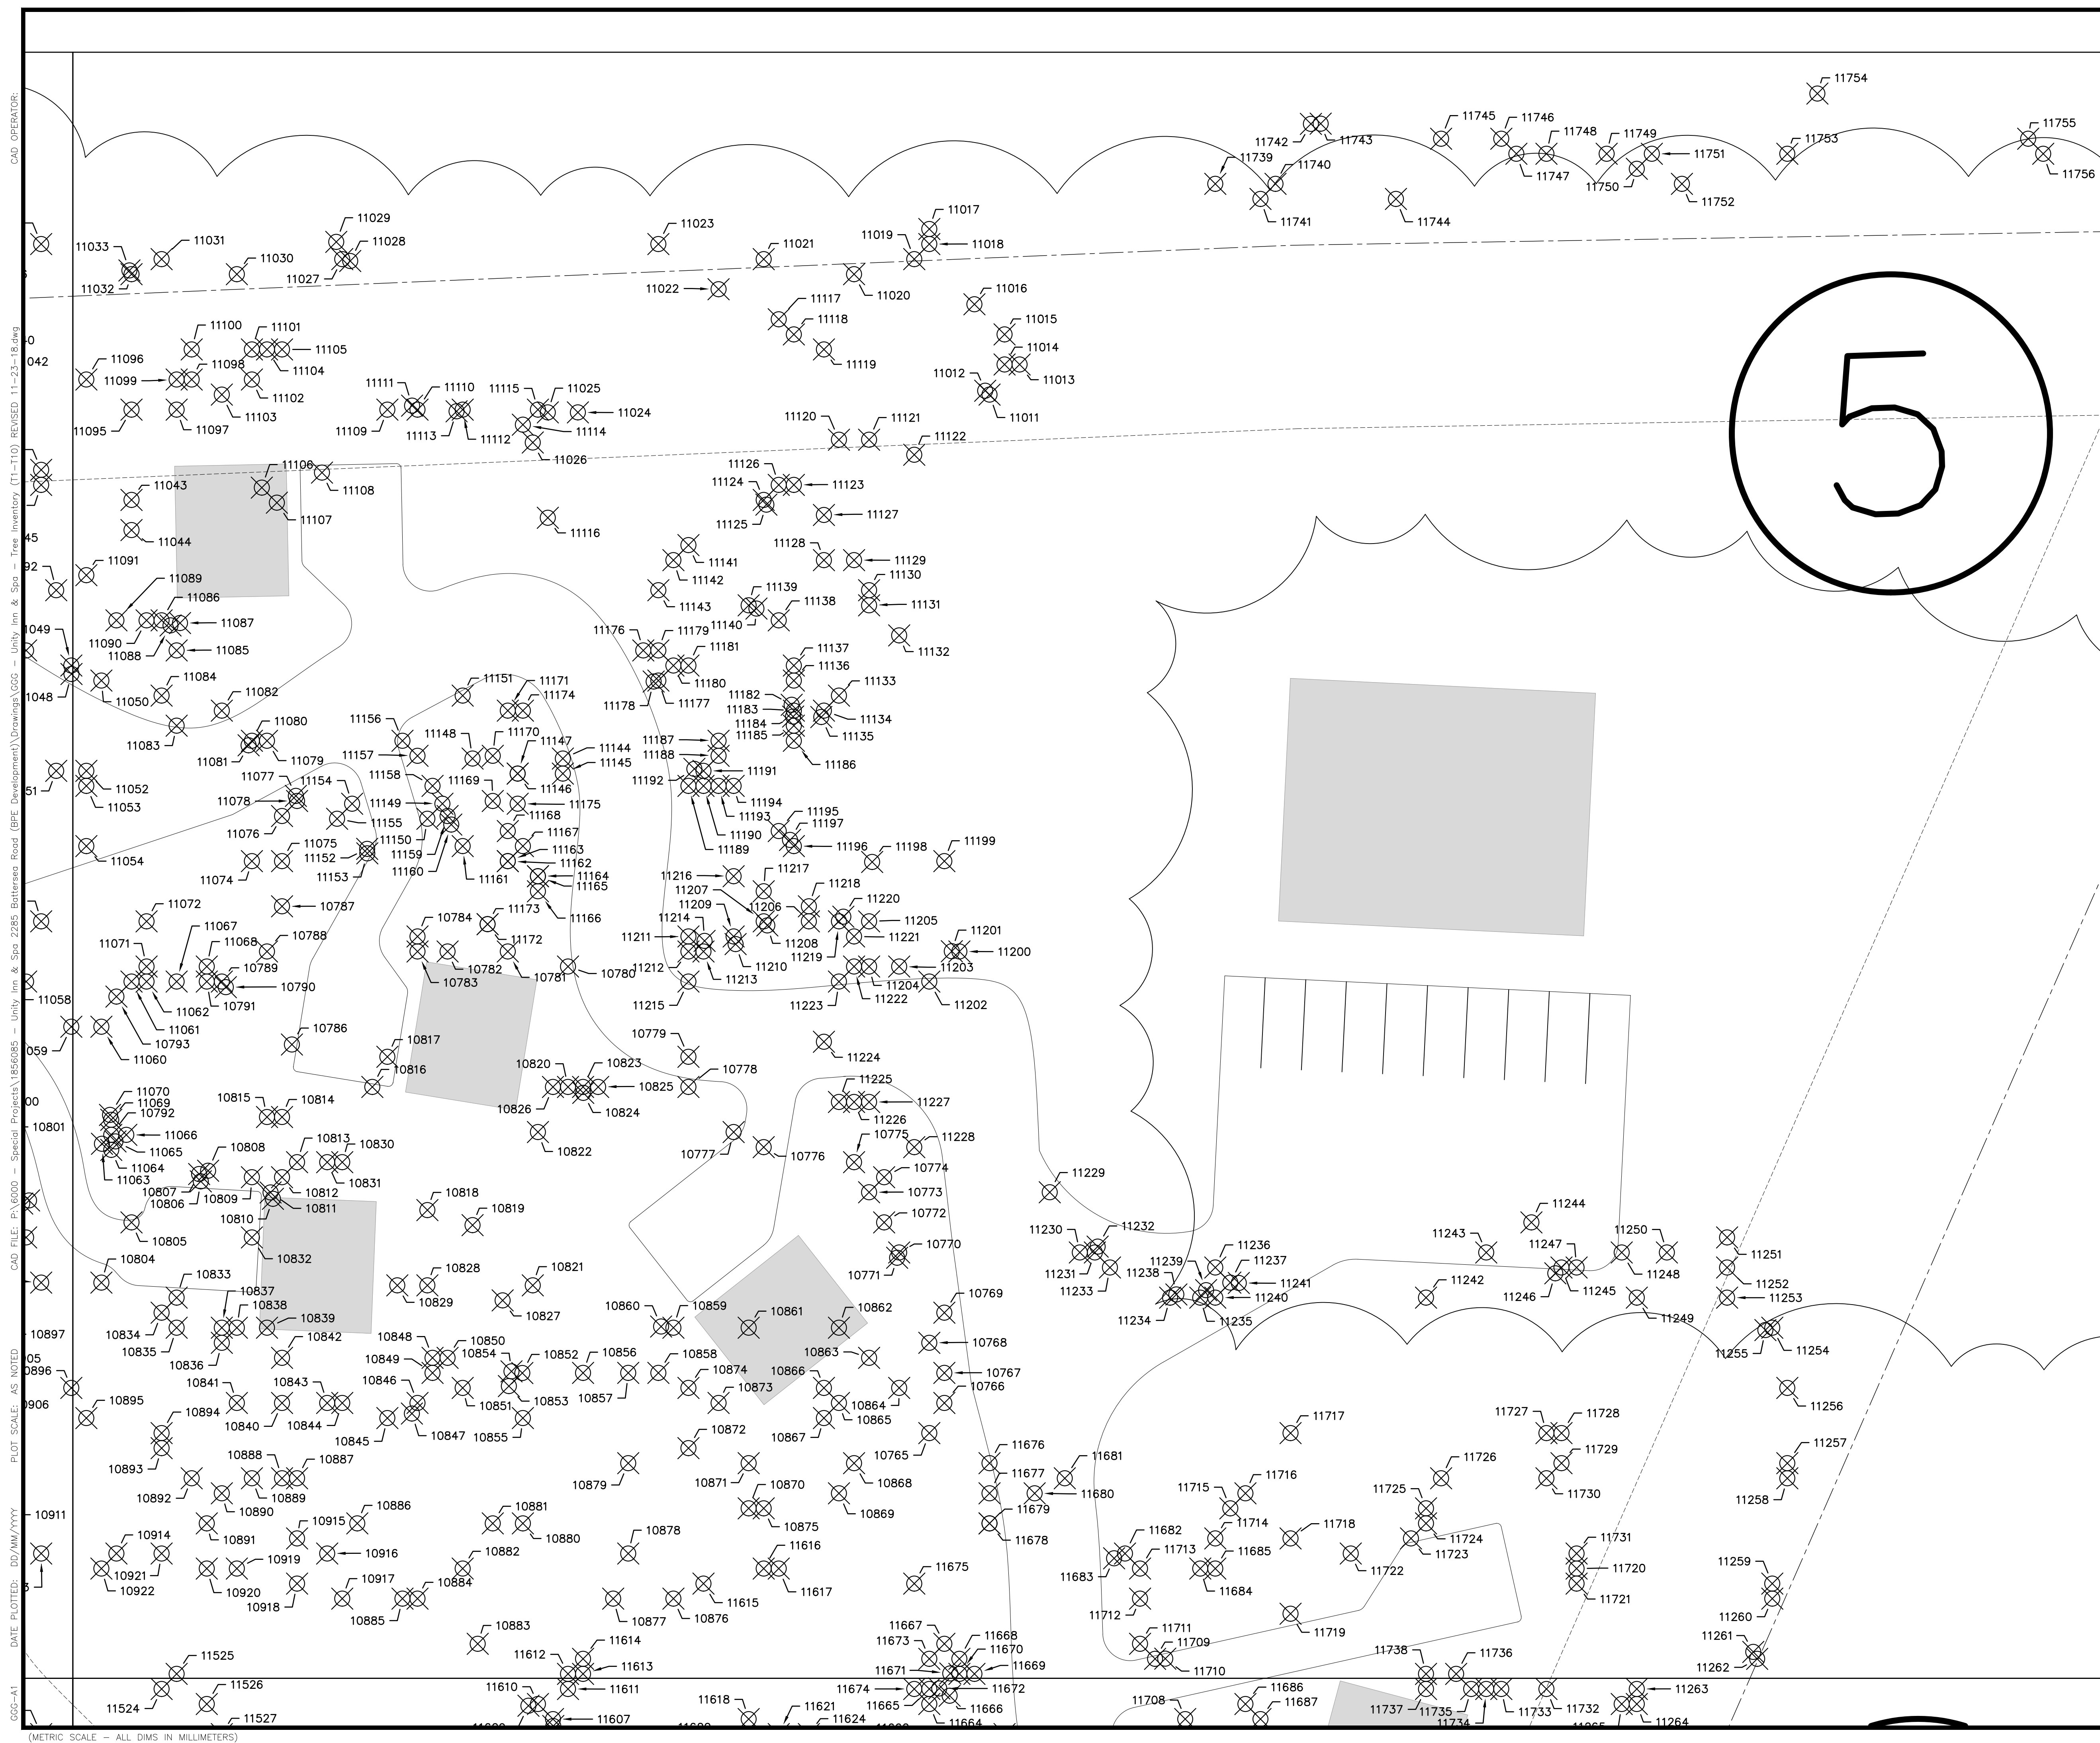

CAB OPERATORS
DATE PLOTTED: 02/08/2018
GCS-A1

(METRIC SCALE - ALL DIMS IN MILLIMETERS)

NOTES:
1. THESE DRAWINGS HAVE BEEN PROVIDED FOR INFORMATION PURPOSES ONLY. FOR CONSTRUCTION DETAILS SEE OTHER APPLICABLE DRAWINGS.

A

B


A DETAIL NO.
B DRAWING NO. - WHERE DETAILED

LEGEND

 TREE LOCATION

 PROPERTY LINE

NORTH

 

STAMP

10165

PROJECT
UNITY INN & SPA
2885 BATTERSEA ROAD

KINGSTON, ONTARIO

DRAWING TITLE

TREE INVENTORY

05		
04	UPDATED SITE PLAN	
03	REVISED & REISSUED	11/23/18
02	UPDATED SITE PLAN	09/11/18
01	ISSUED TO CLIENT	08/27/18
REVISION		DATE

DESIGNED BY

DRAWN BY
M. RYAN

REVIEWED BY
B. LEE


APPROVED BY
B. LEE

PROJECT DATE
02/08/2018 (DD/MM/YYYY)

PROJECT #
18-5-6085

SCALE
HOR: 1:200
VER: AS NOTED

DRAWING #
T6

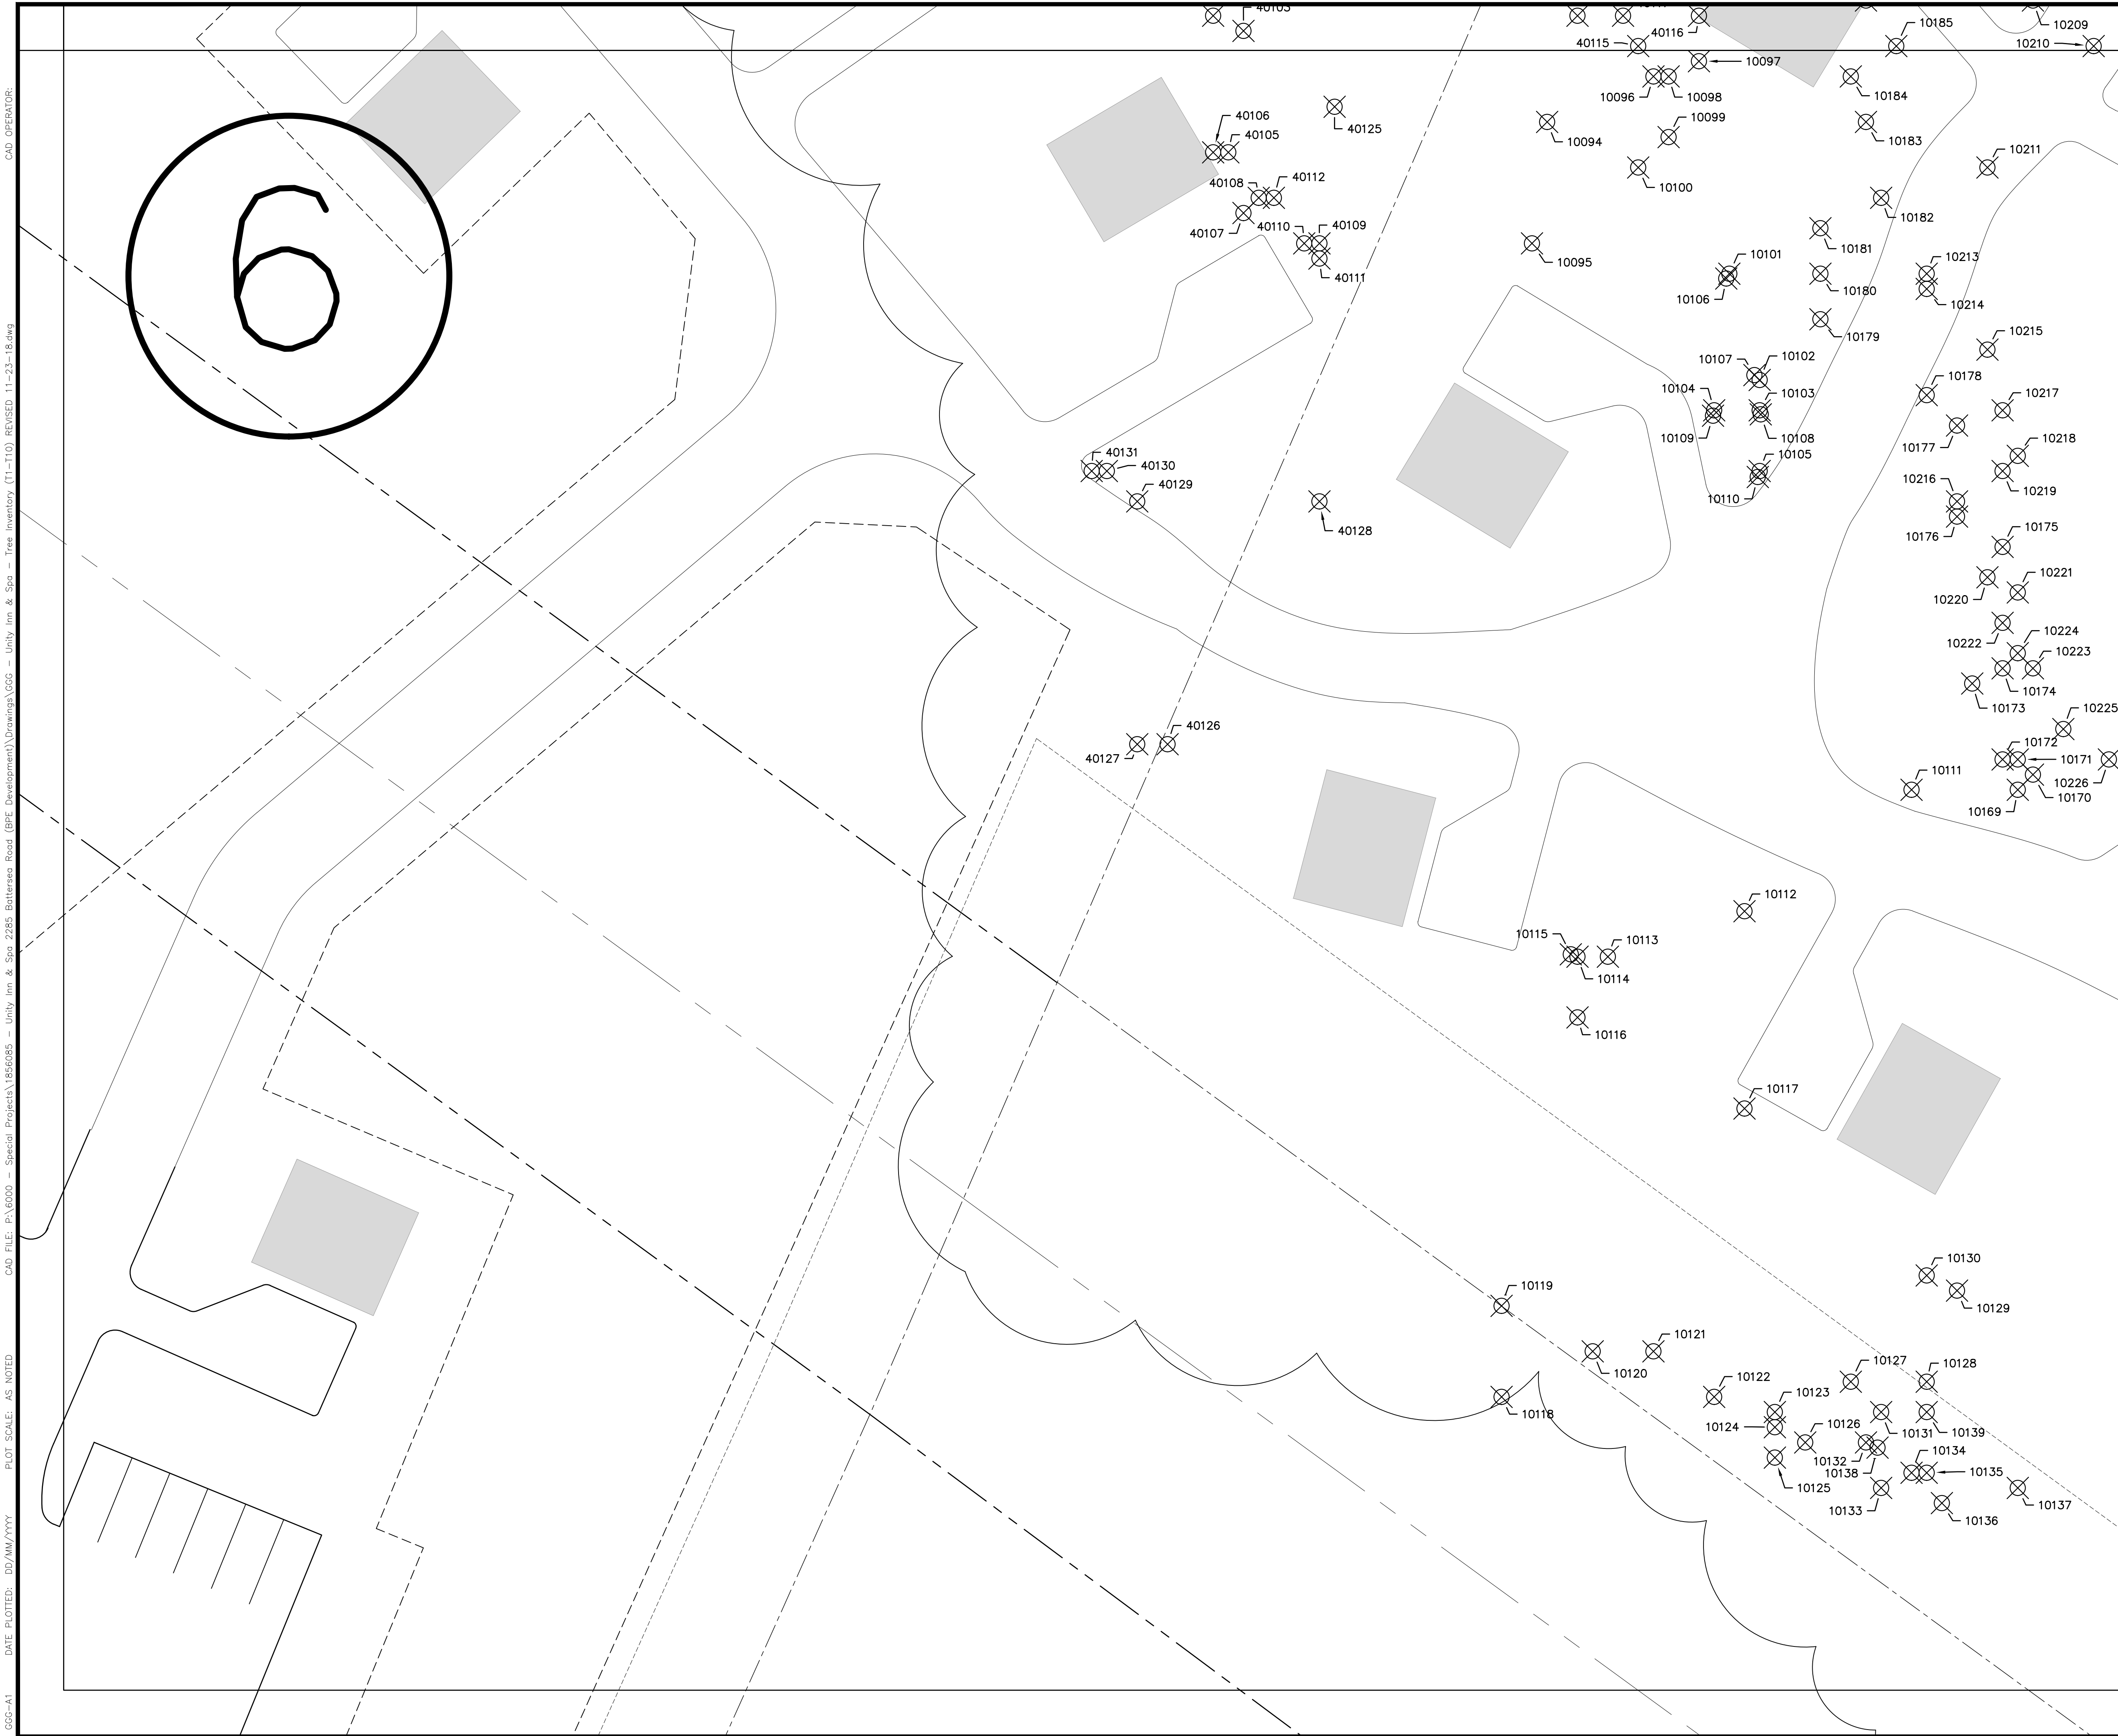

CAD OPERATOR


CAD FILE: PA\6000 - Special Projects\18-5-6085 - Unity Inn & Spa 2885 Battersea Road (BPE Development)\Drawings\GGG - Unity Inn & Spa - Tree Inventory (T1-T10) REVISED 11-23-18.dwg


GGG-A1

DATE PLOTTED: DD/MM/YYYY

PLOT SCALE: AS NOTED

(METRIC SCALE - ALL DIMS IN MILLIMETERS)

 

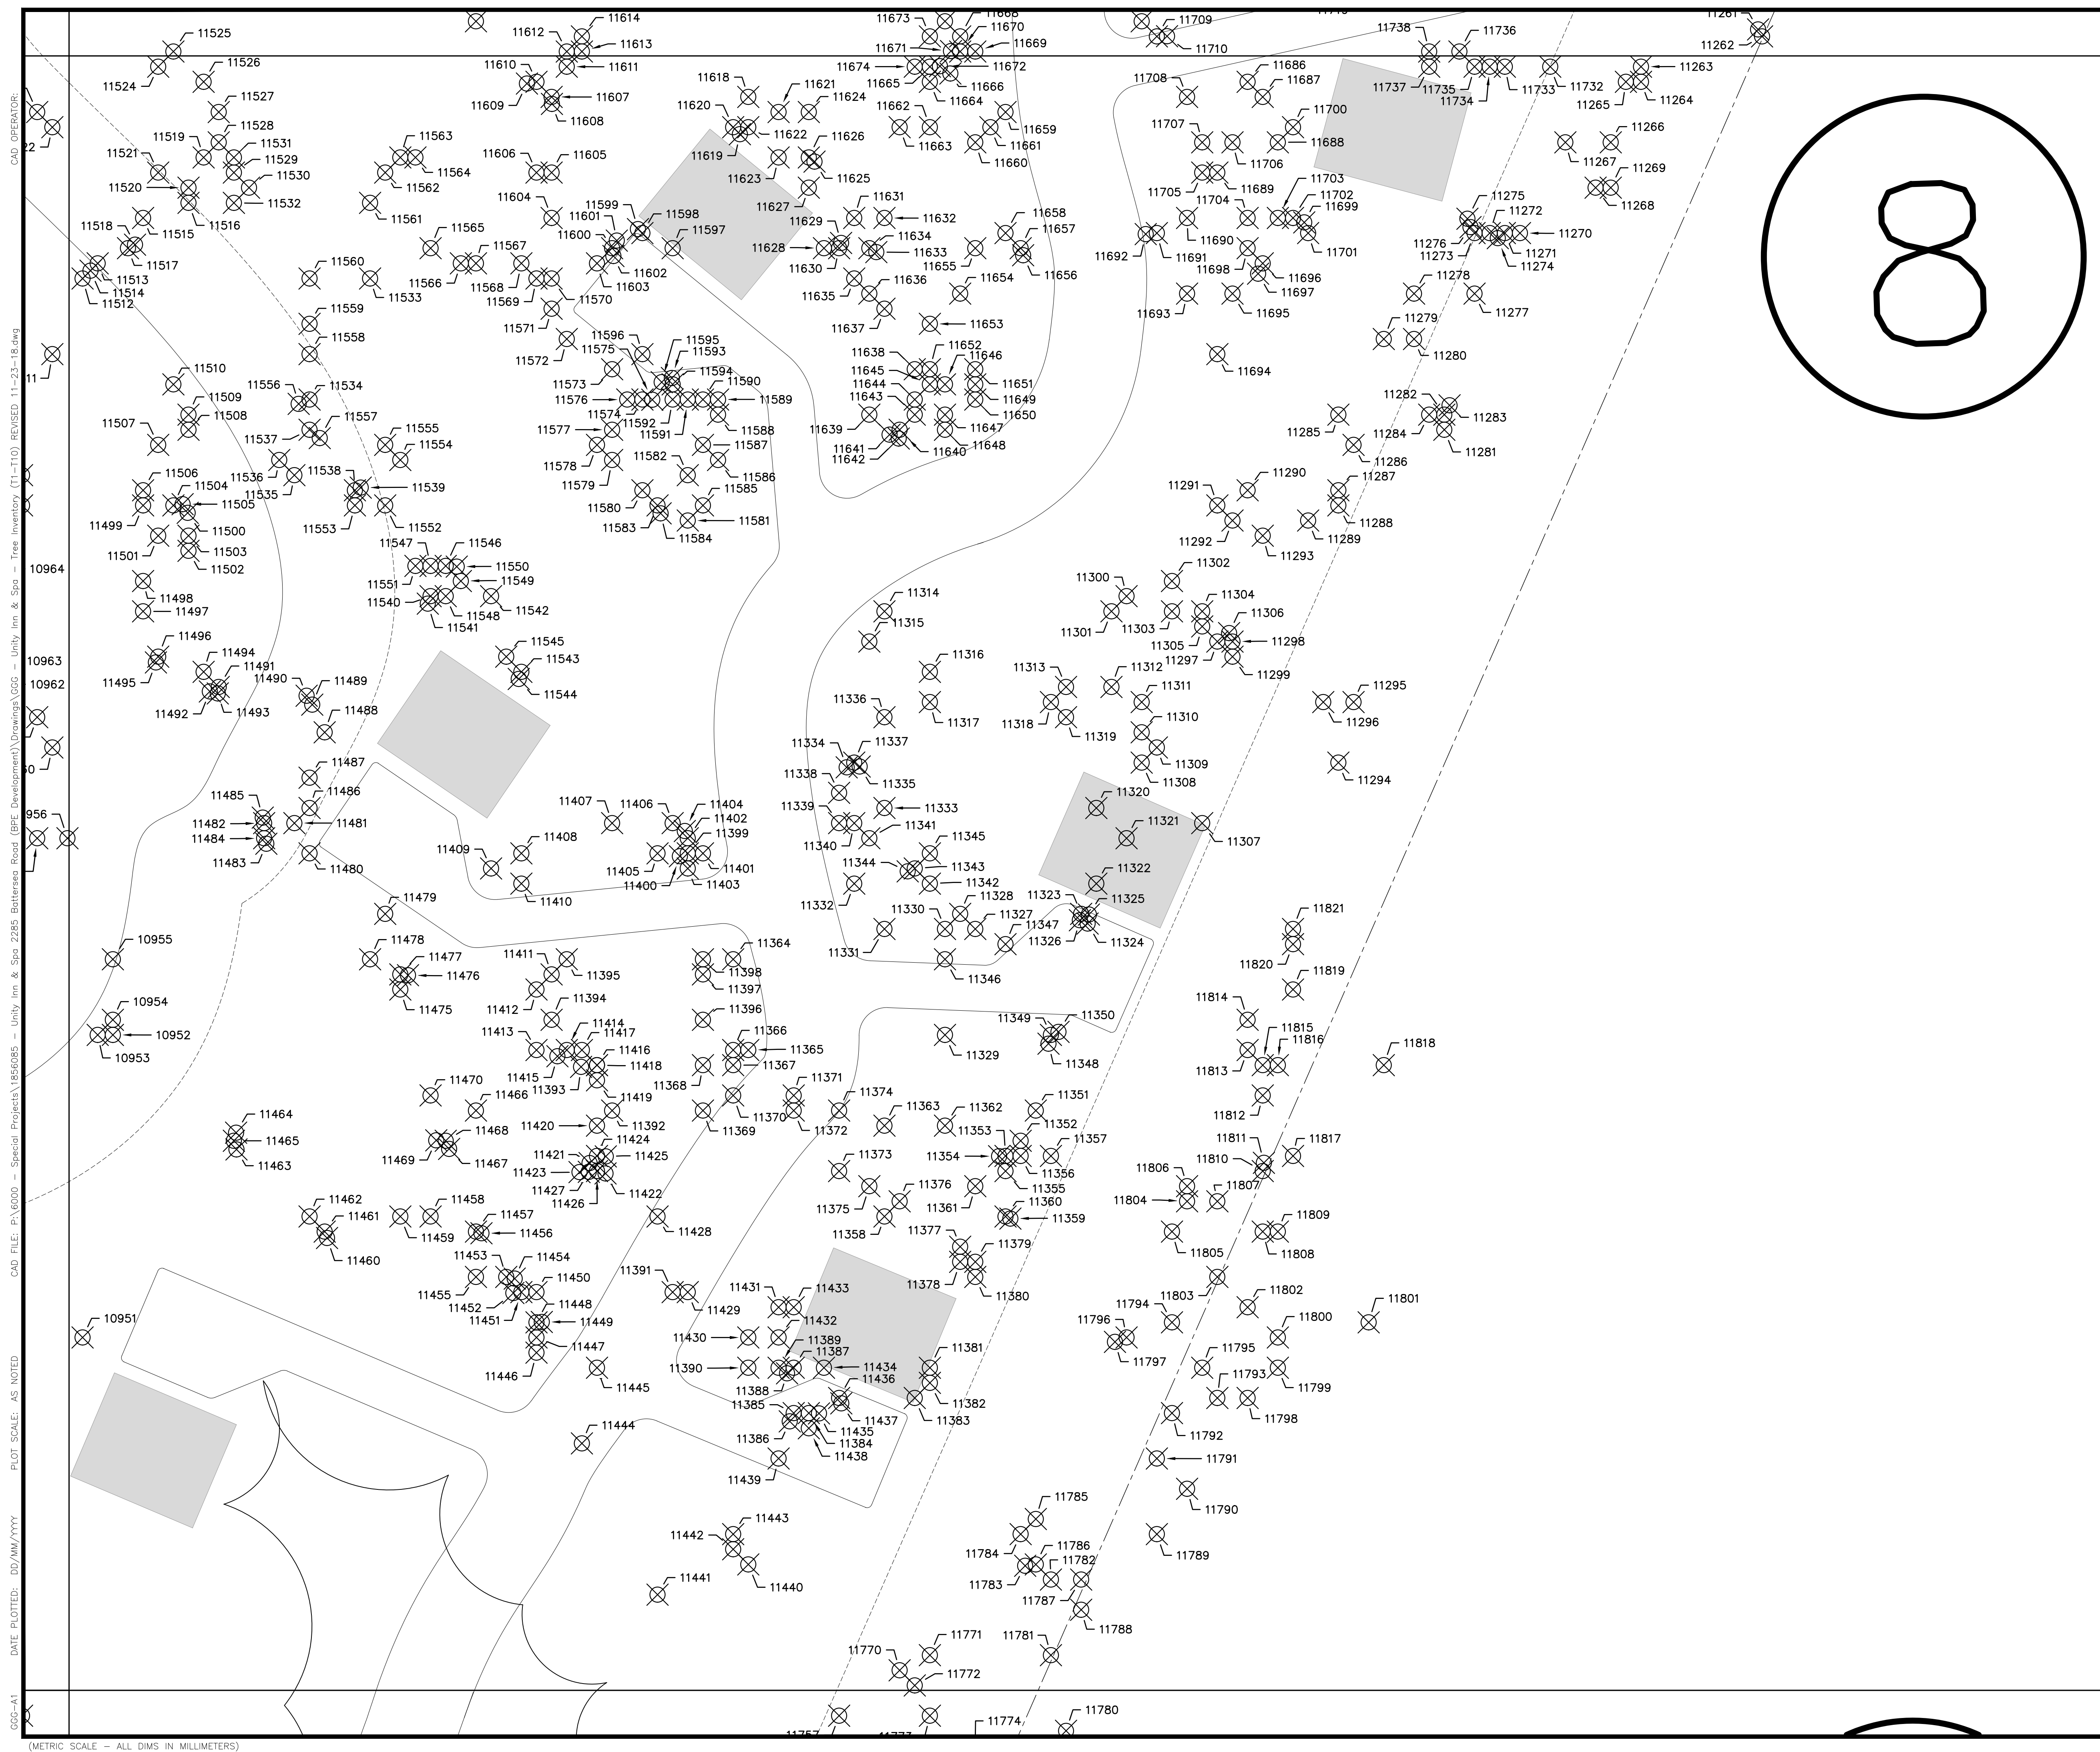

640 CATARAQUI WOODS DR. UNIT 2A
KINGSTON, ONTARIO, K7P 2Y5
PHONE: 613-966-3068 FAX: 613-966-3087

NOTES:

1. THESE DRAWINGS HAVE BEEN PROVIDED FOR INFORMATION PURPOSES ONLY. FOR CONSTRUCTION DETAILS SEE OTHER APPLICABLE DRAWINGS.


 A DETAIL NO.
 B DRAWING NO. — WHERE DETAILED

LEGEND

 TREE LOCATION
 PROPERTY LINE

NORTH

A simple compass rose with four points. The top point is labeled 'NORTH'. The bottom point is labeled 'SOUTH'. The left point is labeled 'WEST'. The right point is labeled 'EAST'. The points are represented by lines of varying thickness, with the North and South points being thicker than the East and West points.

PROJECT
UNITY INN & SPA
2885 BATTERSEA ROAD
KINGSTON, ONTARIO

DRAWING TITLE

TREE INVENTORY

05		
04	UPDATED SITE PLAN	
03	REVISED & REISSUED	11/23/18
02	UPDATED SITE PLAN	09/11/18
01	ISSUED TO CLIENT	08/27/18
REVISION		DATE

DESIGNED BY

DRAWN BY
M. RYANREVIEWED BY
B. LEE

APPROVED BY B. LEE

PROJECT DATE 02/08/2018

PROJECT # 18-5-6085	SCALE HOR: 1:200 VER: AS NOTED
------------------------	--------------------------------------

DRAWING # T8

NOTES:
1. THESE DRAWINGS HAVE BEEN PROVIDED FOR INFORMATION PURPOSES ONLY. FOR CONSTRUCTION DETAILS SEE OTHER APPLICABLE DRAWINGS.

A


B

A DETAIL NO.

B DRAWING NO. - WHERE DETAILED

LEGEND
 TREE LOCATION
 PROPERTY LINE

NORTH

 

STAMP

PROJECT
UNITY INN & SPA
2885 BATTERSEA ROAD
KINGSTON, ONTARIO

DRAWING TITLE
TREE INVENTORY

05		
04	UPDATED SITE PLAN	
03	REVISED & REISSUED	11/23/18
02	UPDATED SITE PLAN	09/11/18
01	ISSUED TO CLIENT	08/27/18
REVISION		DATE

DESIGNED BY

DRAWN BY
M. RYAN


REVIEWED BY
B. LEE

APPROVED BY
B. LEE

PROJECT DATE
02/08/2018 (DD/MM/YYYY)

PROJECT #
18-5-6085
SCALE
HOR: 1:200
VER: AS NOTED


DRAWING #
T9

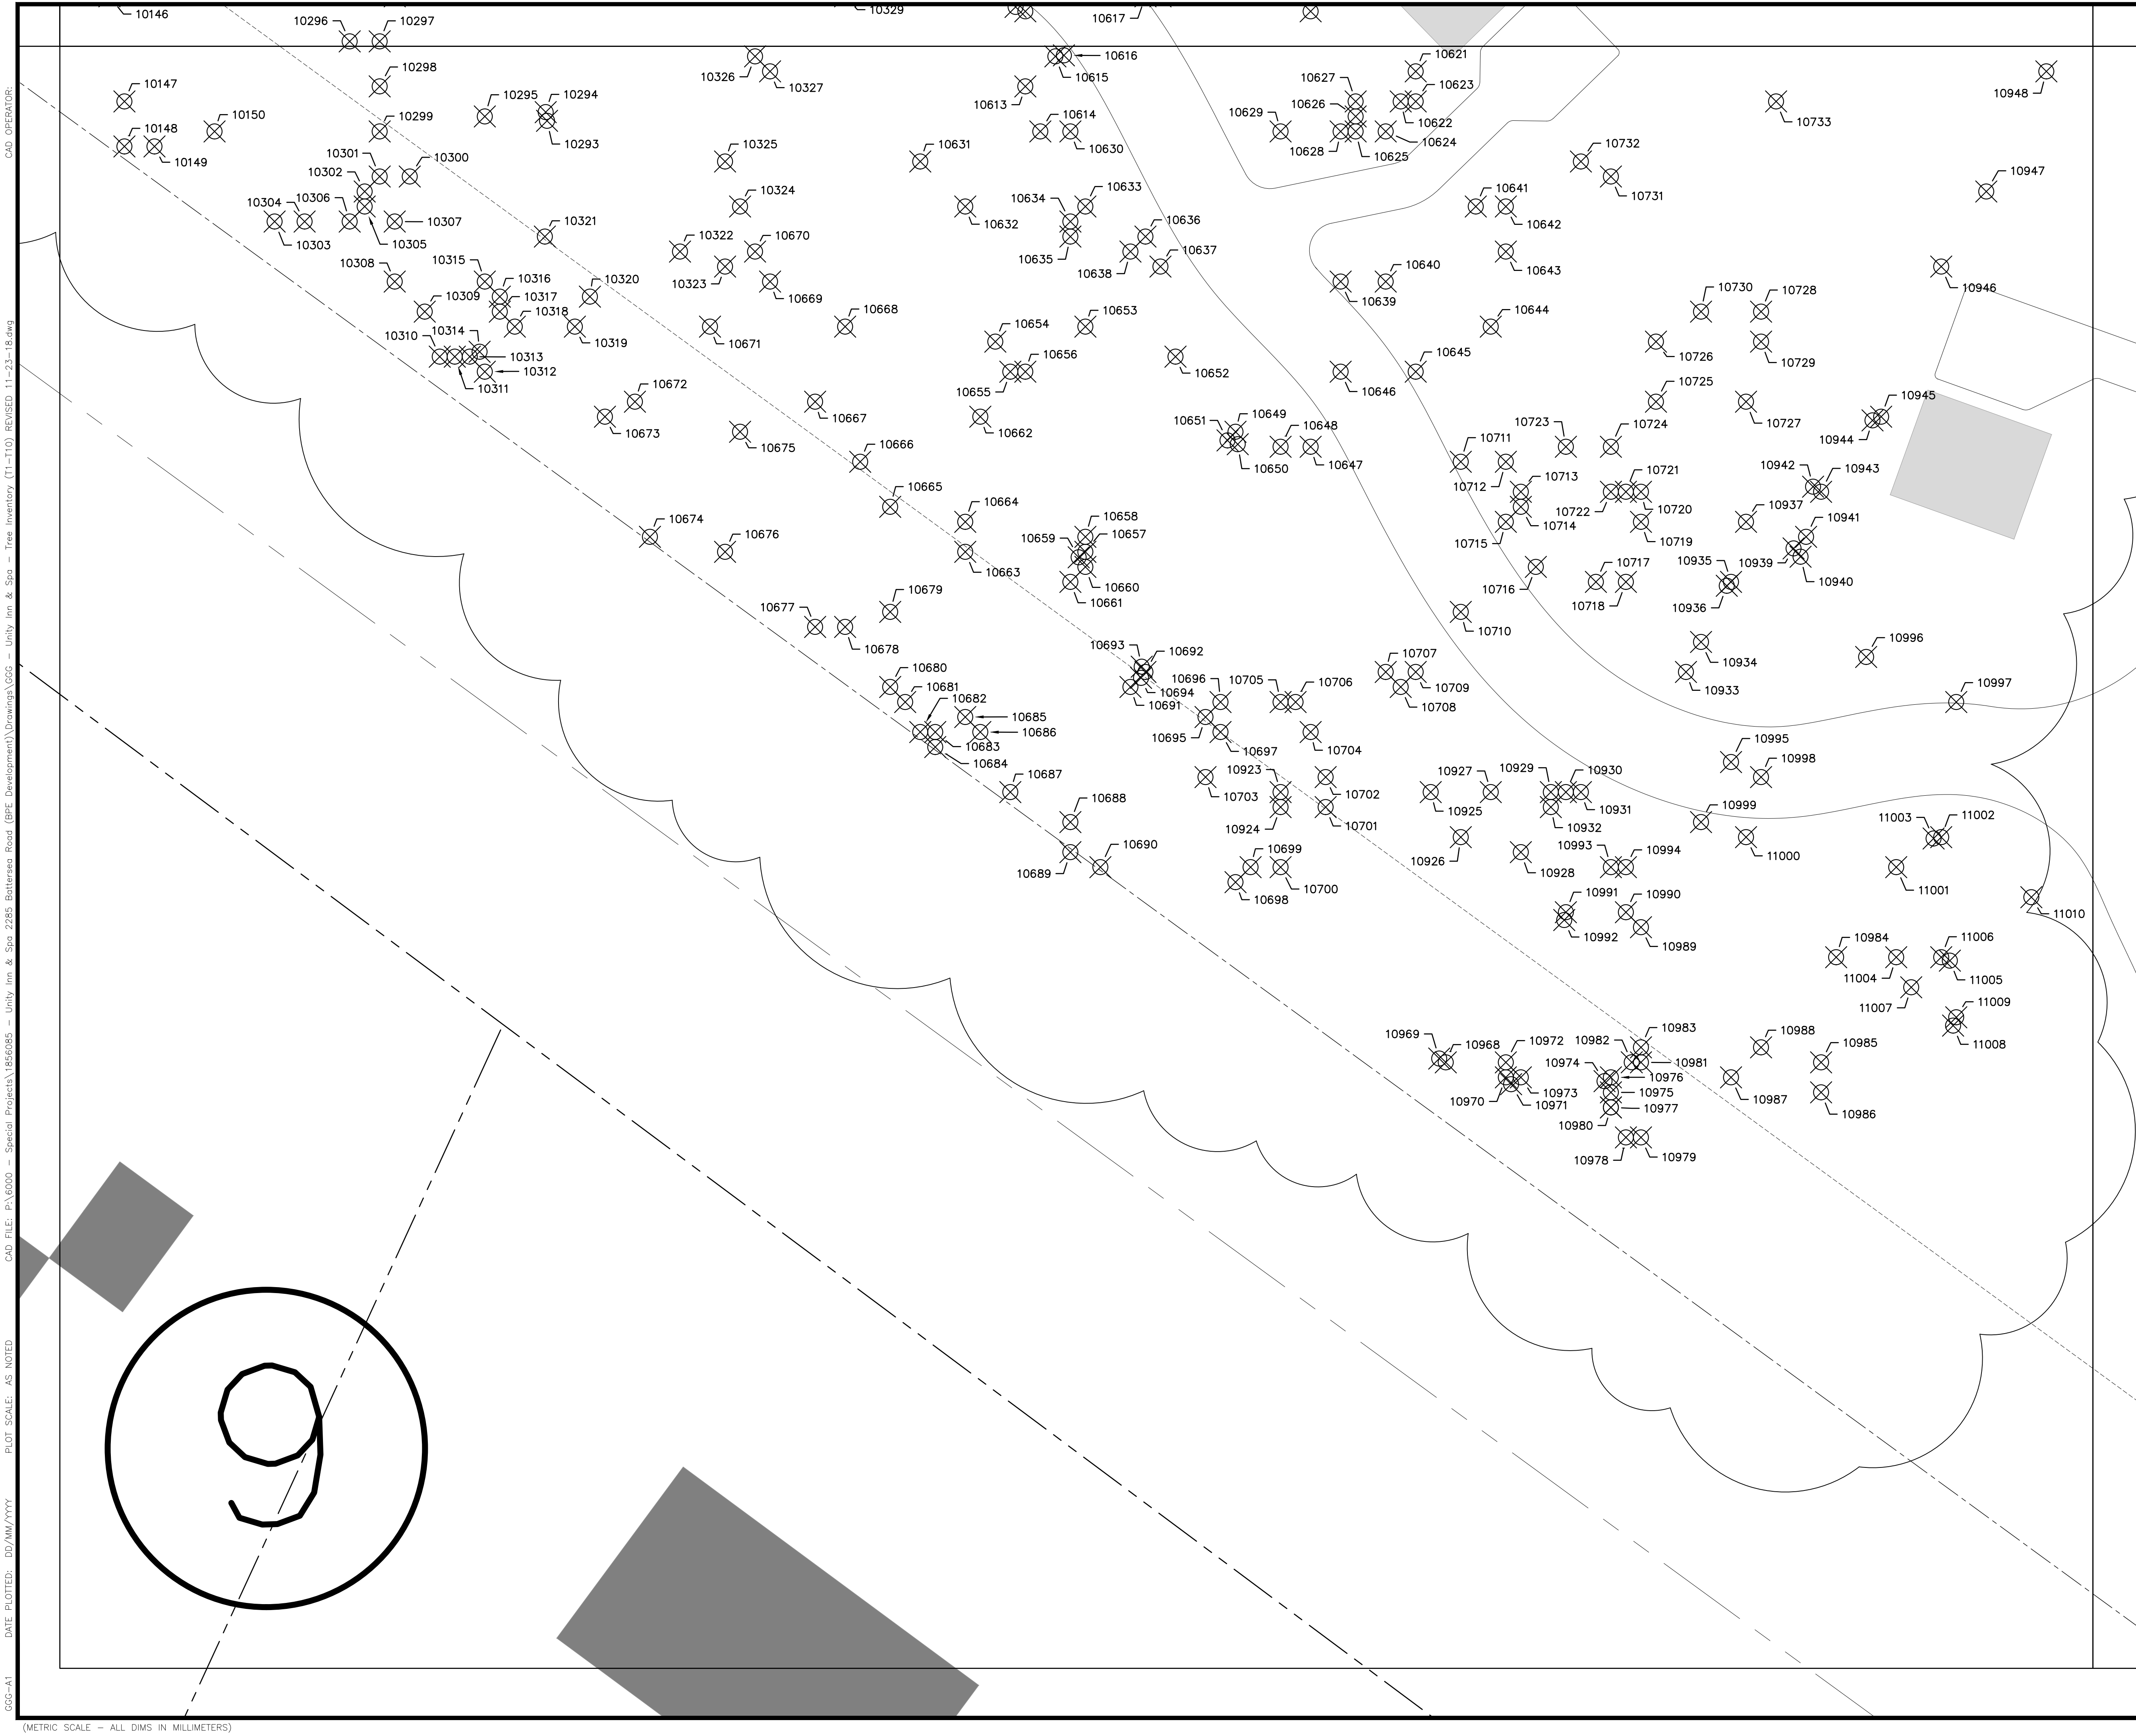

CAD OPERATOR: GGG-A1
DATE PLOTTED: 02/08/2018
PLOT SCALE: AS NOTED
CADD FILE: P:\A\6000 - Special Projects\18-5-6085 - Unity Inn & Spa 2885 Battersea Road (BPR Development)\Drawings\GGG - Unity Inn & Spa - Tree Inventory (T1-T10) REVISED 11-23-18.dwg

(METRIC SCALE - ALL DIMS IN MILLIMETERS)

CAD OPERATOR
CAD FILE: PA\6085 - Special Projects\18-5-6085 - Unity Inn & Spa 2885 Battersea Road (BPE Development)\Drawings\GGG - Unity Inn & Spa - Tree Inventory (T1-T10).REVISED 11-23-18.dwg
GGG-A1 DATE PLOTTED: 02/08/2018 PLOT SCALE: AS NOTED
(METRIC SCALE - ALL DIMS IN MILLIMETERS)

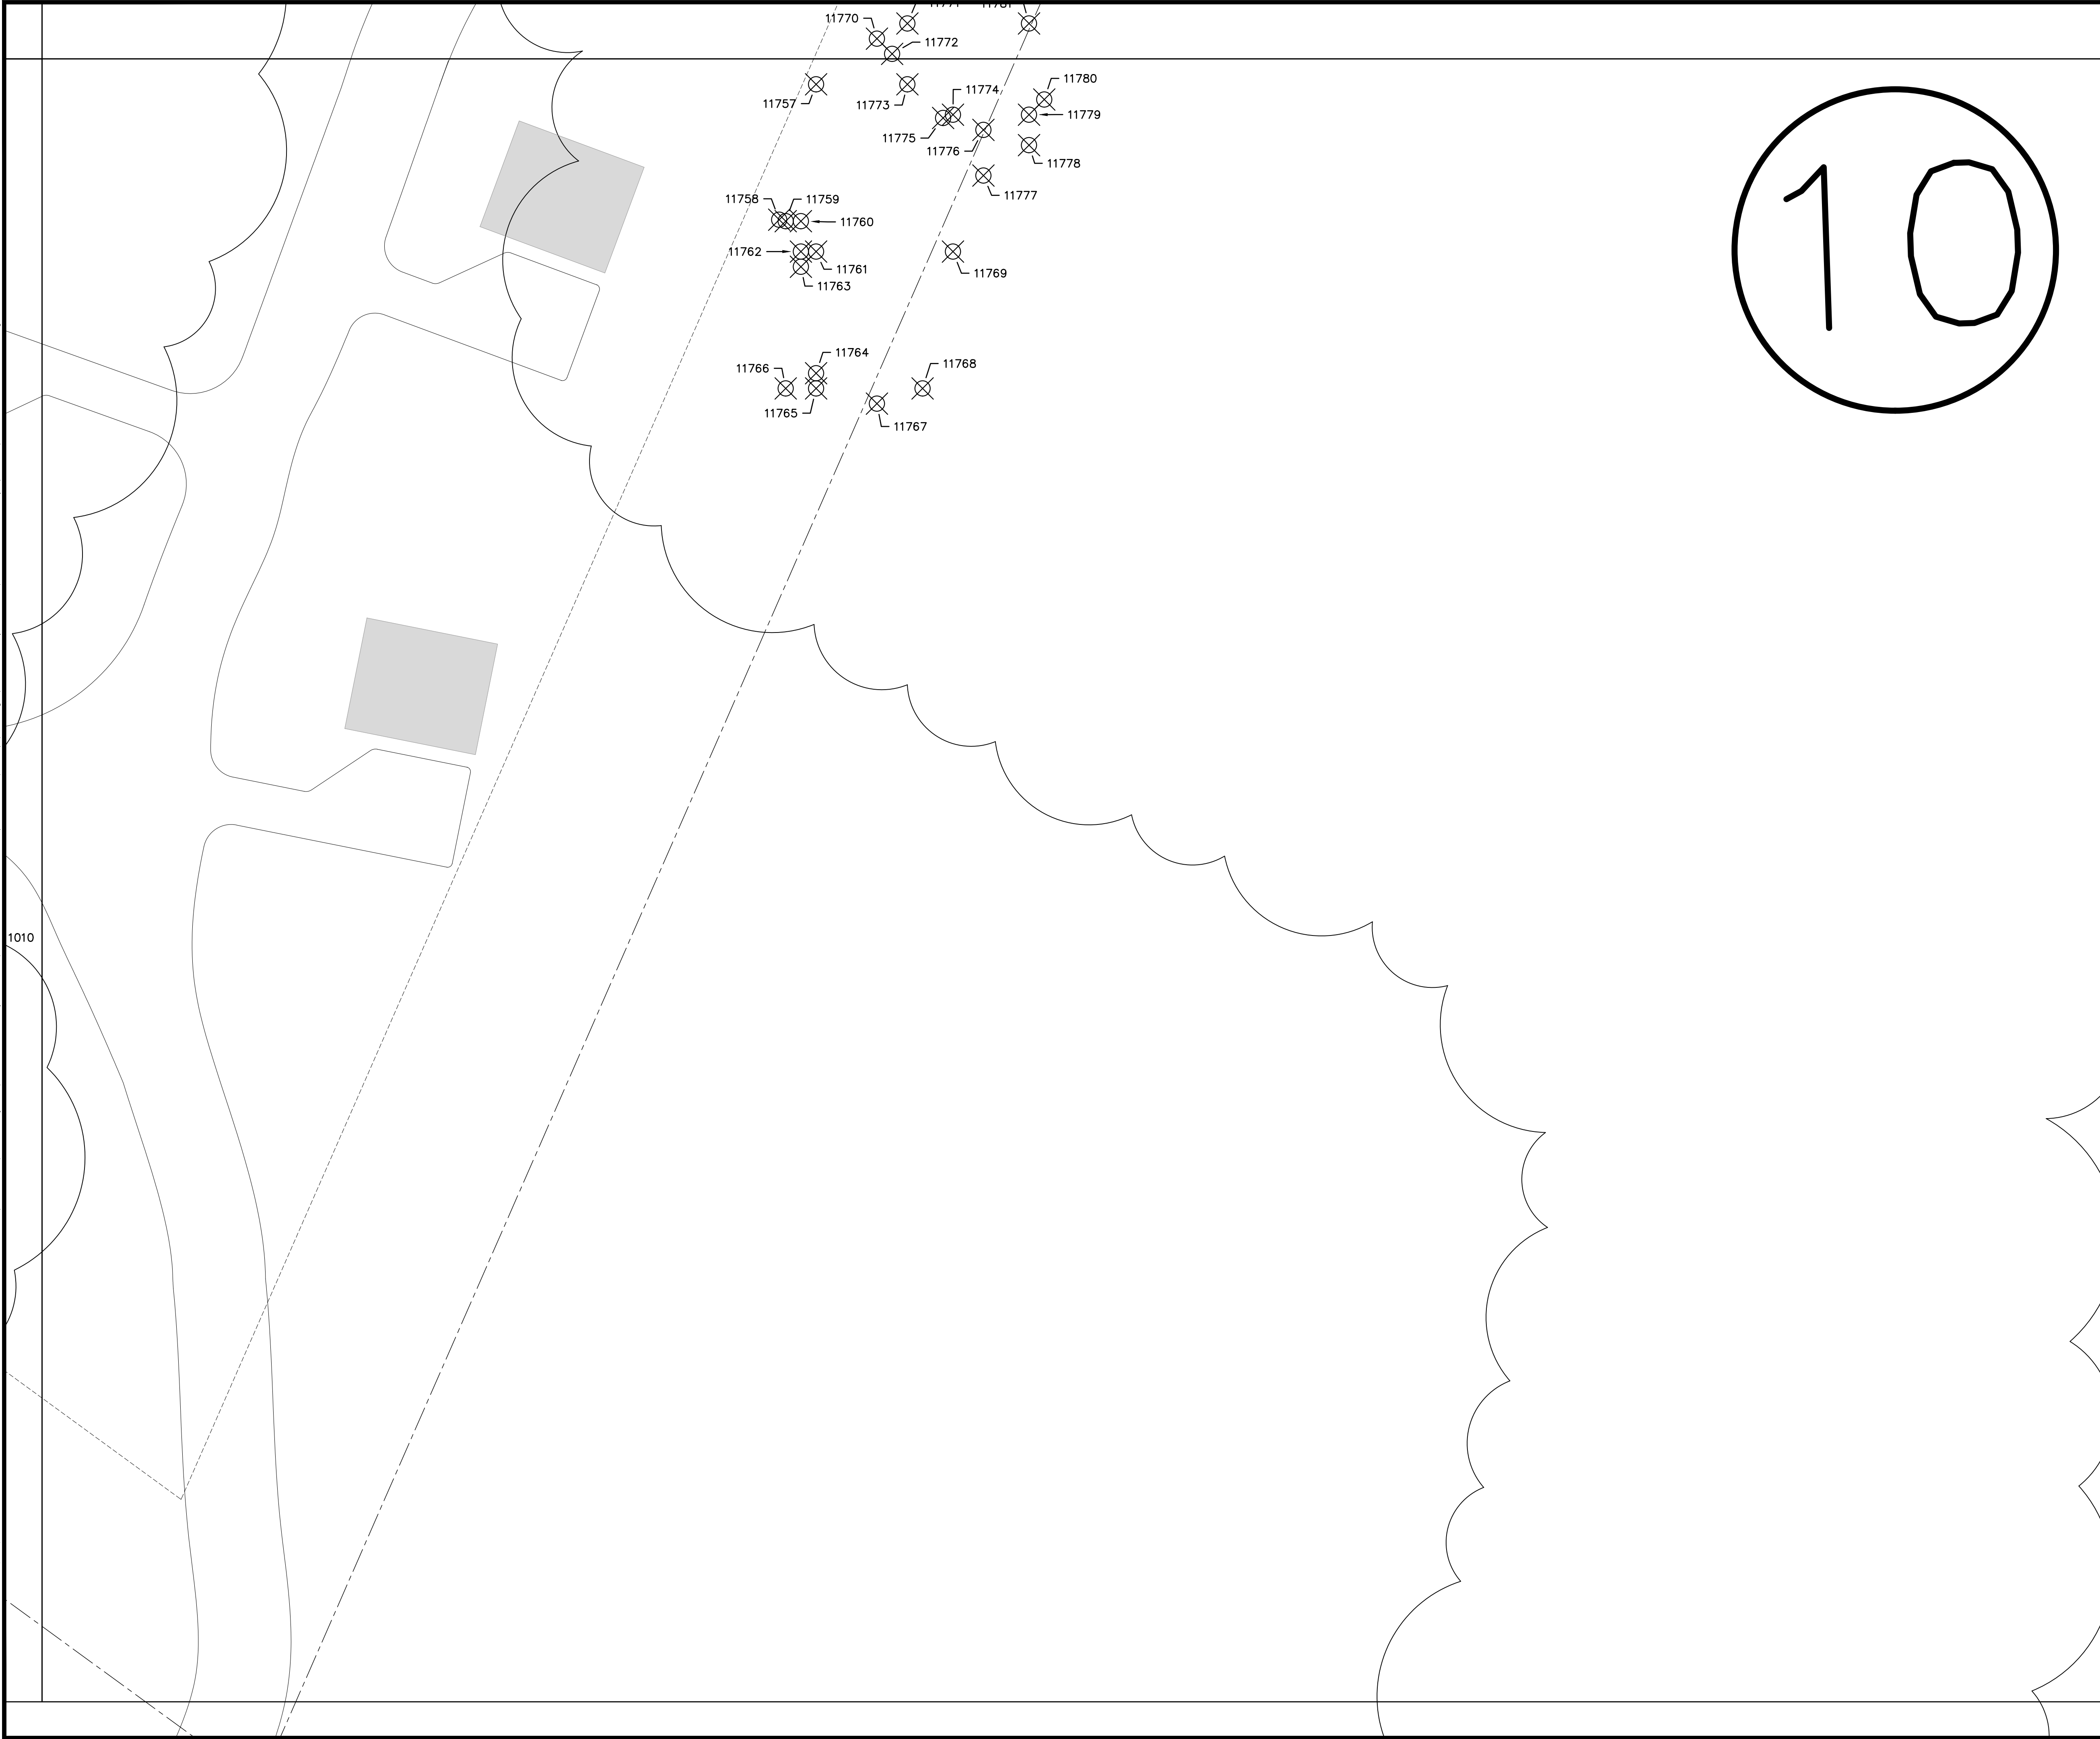

THE GREER GALLOWAY GROUP INC.
CONSULTING ENGINEERS
PETERBOROUGH
BELLEVILLE
KINGSTON

640 CATARAQUI WOODS DR. UNIT 2A
KINGSTON, ONTARIO, K7P 2Y5
PHONE: 613-966-3068 FAX: 613-966-3087

NOTES:
1. THESE DRAWINGS HAVE BEEN PROVIDED FOR INFORMATION PURPOSES ONLY. FOR CONSTRUCTION DETAILS SEE OTHER APPLICABLE DRAWINGS.

A	A DETAIL NO.
B	B DRAWING NO. - WHERE DETAILED

LEGEND

	TREE LOCATION
	PROPERTY LINE

NORTH 	STAMP
-----------	-------

PROJECT
UNITY INN & SPA
2885 BATTERSEA ROAD
KINGSTON, ONTARIO

DRAWING TITLE
TREE INVENTORY

05		
04	UPDATED SITE PLAN	
03	REVISED & REISSUED	11/23/18
02	UPDATED SITE PLAN	09/11/18
01	ISSUED TO CLIENT	08/27/18
REVISION		DATE

DESIGNED BY

DRAWN BY
M. RYAN

REVIEWED BY
B. LEE

APPROVED BY
B. LEE

PROJECT DATE
02/08/2018 (DD/MM/YYYY)

PROJECT # 18-5-6085	SCALE HOR: 1:200 VER: AS NOTED
------------------------	--------------------------------------

DRAWING #
T10